
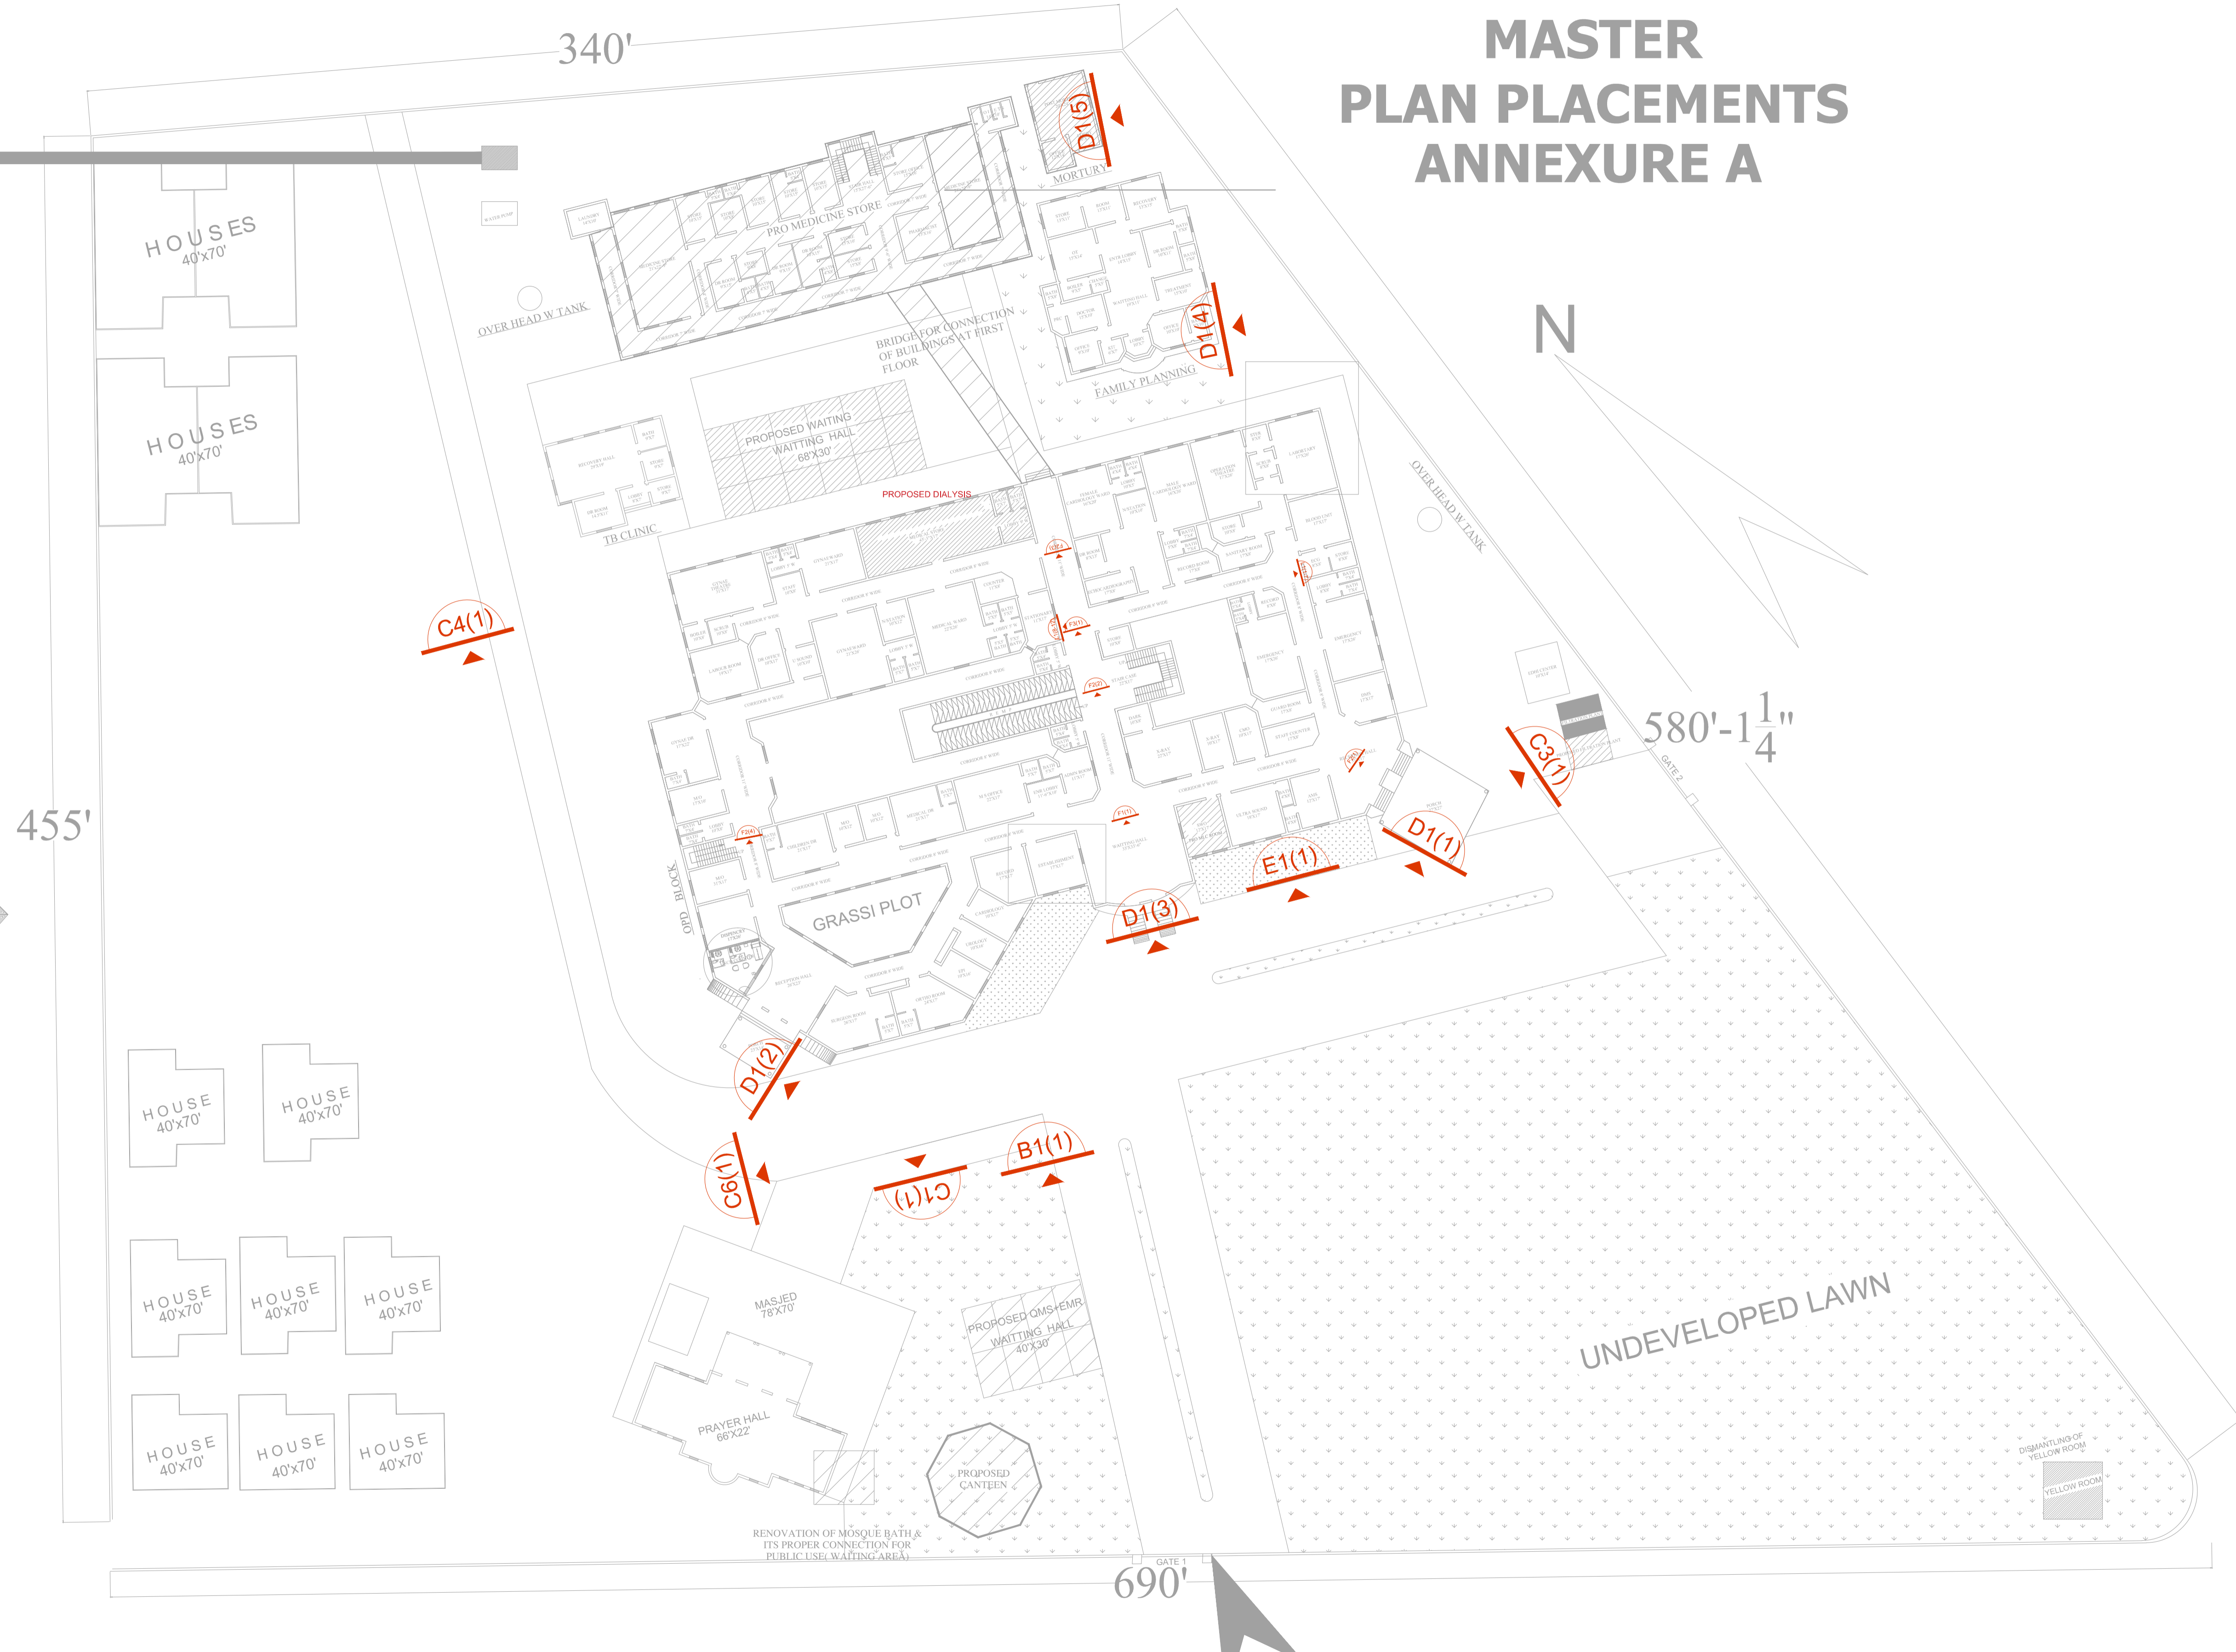


# PROPOSED YELLOW ROOM

AT F.FLOOR OF OLD  
BUILDING DAY CARE  
CENTRE

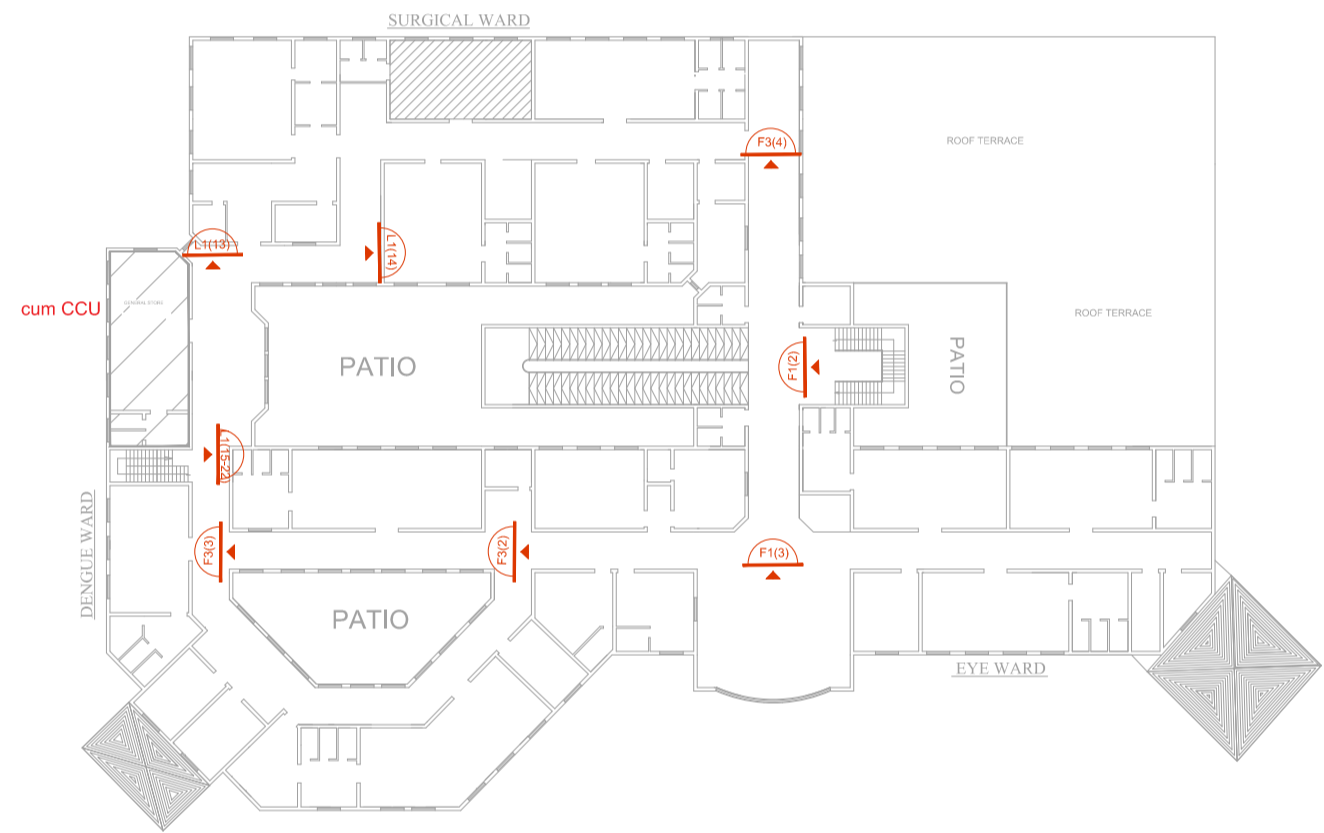

# MASTER PLAN PLACEMENTS ANNEXURE A

N

580'-1 1/4"

690'

UNDEVELOPED LAWN

DISMANTLING OF  
YELLOW ROOM